

Projekt

1

2

3

Baufeld/Haus

4

5

6

7

LPH

8

9

10

11

12

Planverfasser

13

14

15

16

17

18

19

20

21

22

23

24

25

26

27

28

Gewerk

17

18

19

20

21

22

23

24

25

26

27

28

Ebene

17

18

19

20

21

22

23

24

25

26

27

28

lfd. Nr.

17

18

19

20

21

22

23

24

25

26

27

28

Planindex

17

18

19

20

21

22

23

24

25

26

27

28

Lph :

5

Titel :

Fassade V-Schnitt, 1.OG Achse 22-24, Kopfpunkt

Plangrundlage :

Planstatus :

zur Prüfung

QR Code



Bauvorhaben : STS Kirchwerder

Index	Datum	Anmerkung	Gez.
B	02.06.23	Korrektur	MDU
A	22.02.23	Korrektur gem. Änderungen Arch.	MDU

Geprüft:

08.02.2023

Maßstab :

1:2,5

Architekt oder Fachplaner :



PROF. LANGE®
INGENIEURGESELLSCHAFT

Pasemannweg 6 30659 Hannover
Tel.: (0511) 904 97-0
E-Mail: kontakt@pml-lange.de

Bauherr :

Freie und Hansestadt Hamburg
SBH I Schulbau Hamburg
An der Stadthausbrücke 1
20355 Hamburg

Projekt Nr.:

22004


Blattgröße:

DIN A3

CAD Nr.:

DE-108

Gezeichnet:

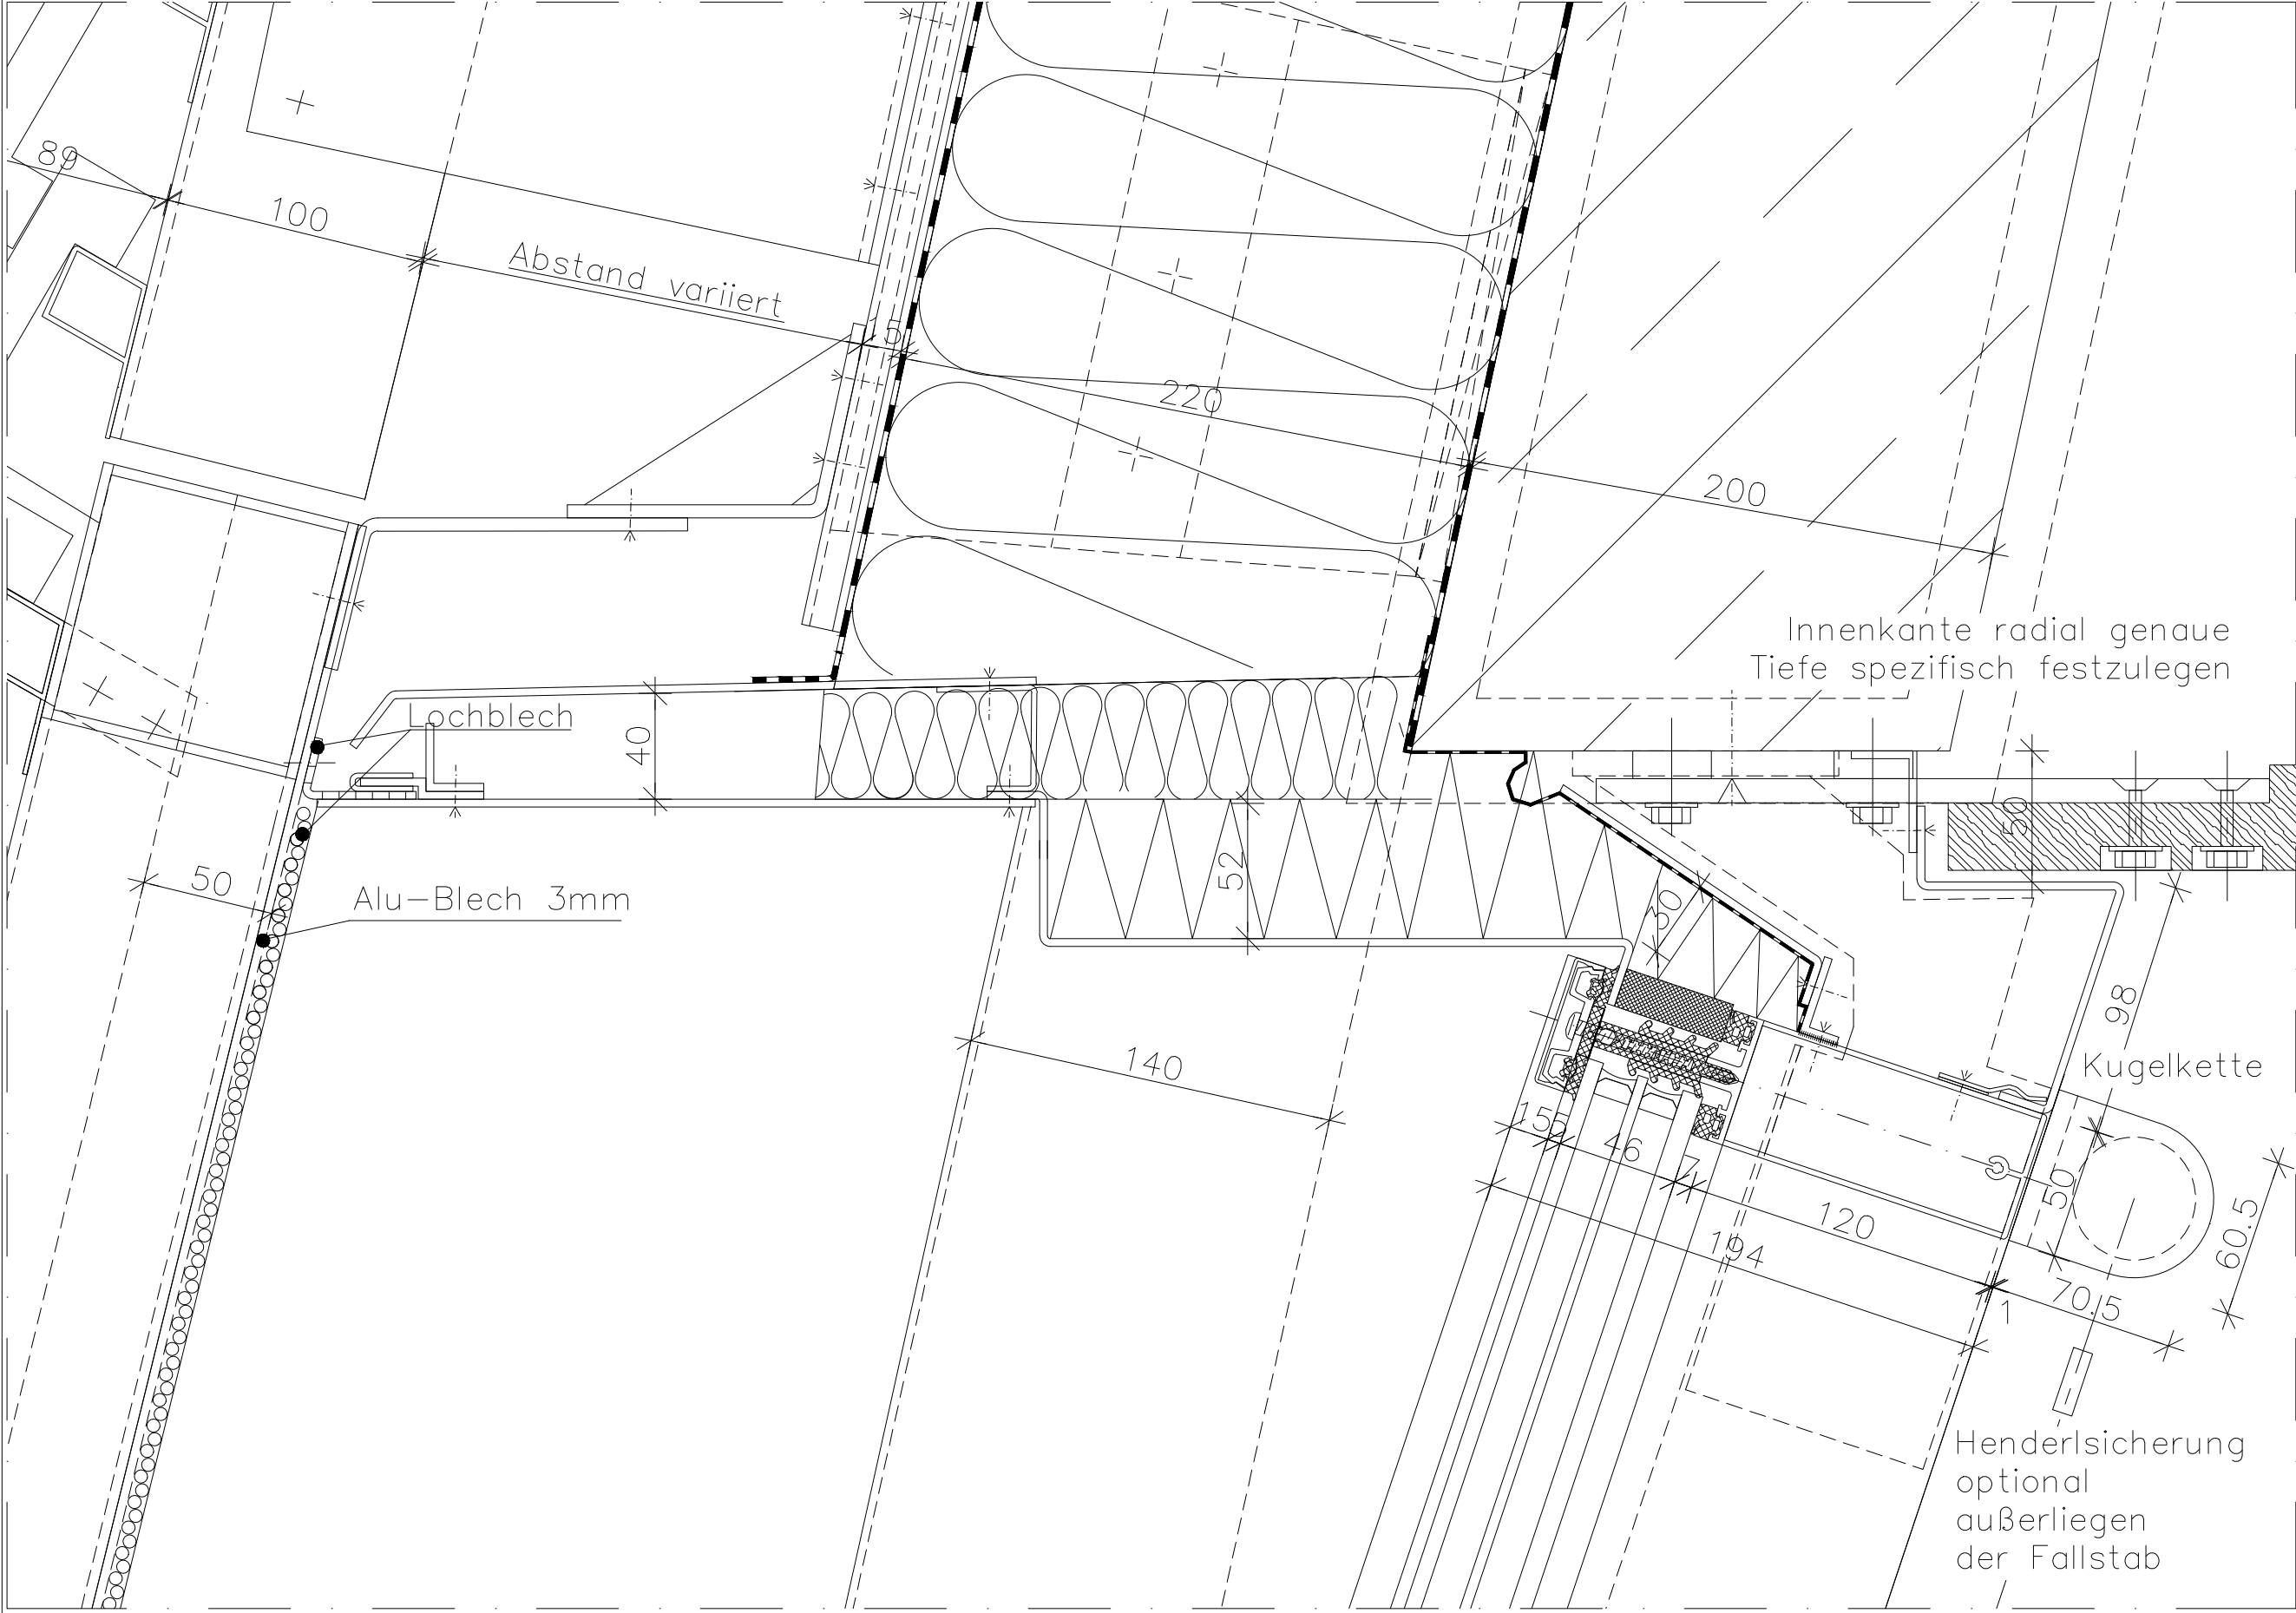

Technical drawing of a facade V-section (Fassade V-Schnitt) for the 1st floor (1.OG) at the intersection of axes 22-24 and the head point (Kopfpunkt). The drawing shows the structural details of the facade, including the internal edge (Innenkante) and the radial depth (Tiefe) of the facade elements. Key dimensions and annotations include:

- Abstand variiert (Distance varies)
- 220 (Dimension)
- 200 (Dimension)
- Innenkante radial genaue Tiefe spezifisch festzulegen (Internal edge radial depth specifically to be determined)
- Lochblech (Perforated plate)
- 40 (Dimension)
- Alu-Blech 3mm (Aluminum plate 3mm)
- 50 (Dimension)
- 140 (Dimension)
- 52 (Dimension)
- 155 (Dimension)
- 46 (Dimension)
- 194 (Dimension)
- 120 (Dimension)
- 98 (Dimension)
- Kugelschleife (Ball chain)
- 60.5 (Dimension)
- 70.5 (Dimension)
- Hängersicherung optional aufliegen der Fallstabs (Hanger safety optional to lie on the fall rod)