


3542-S-1711/76

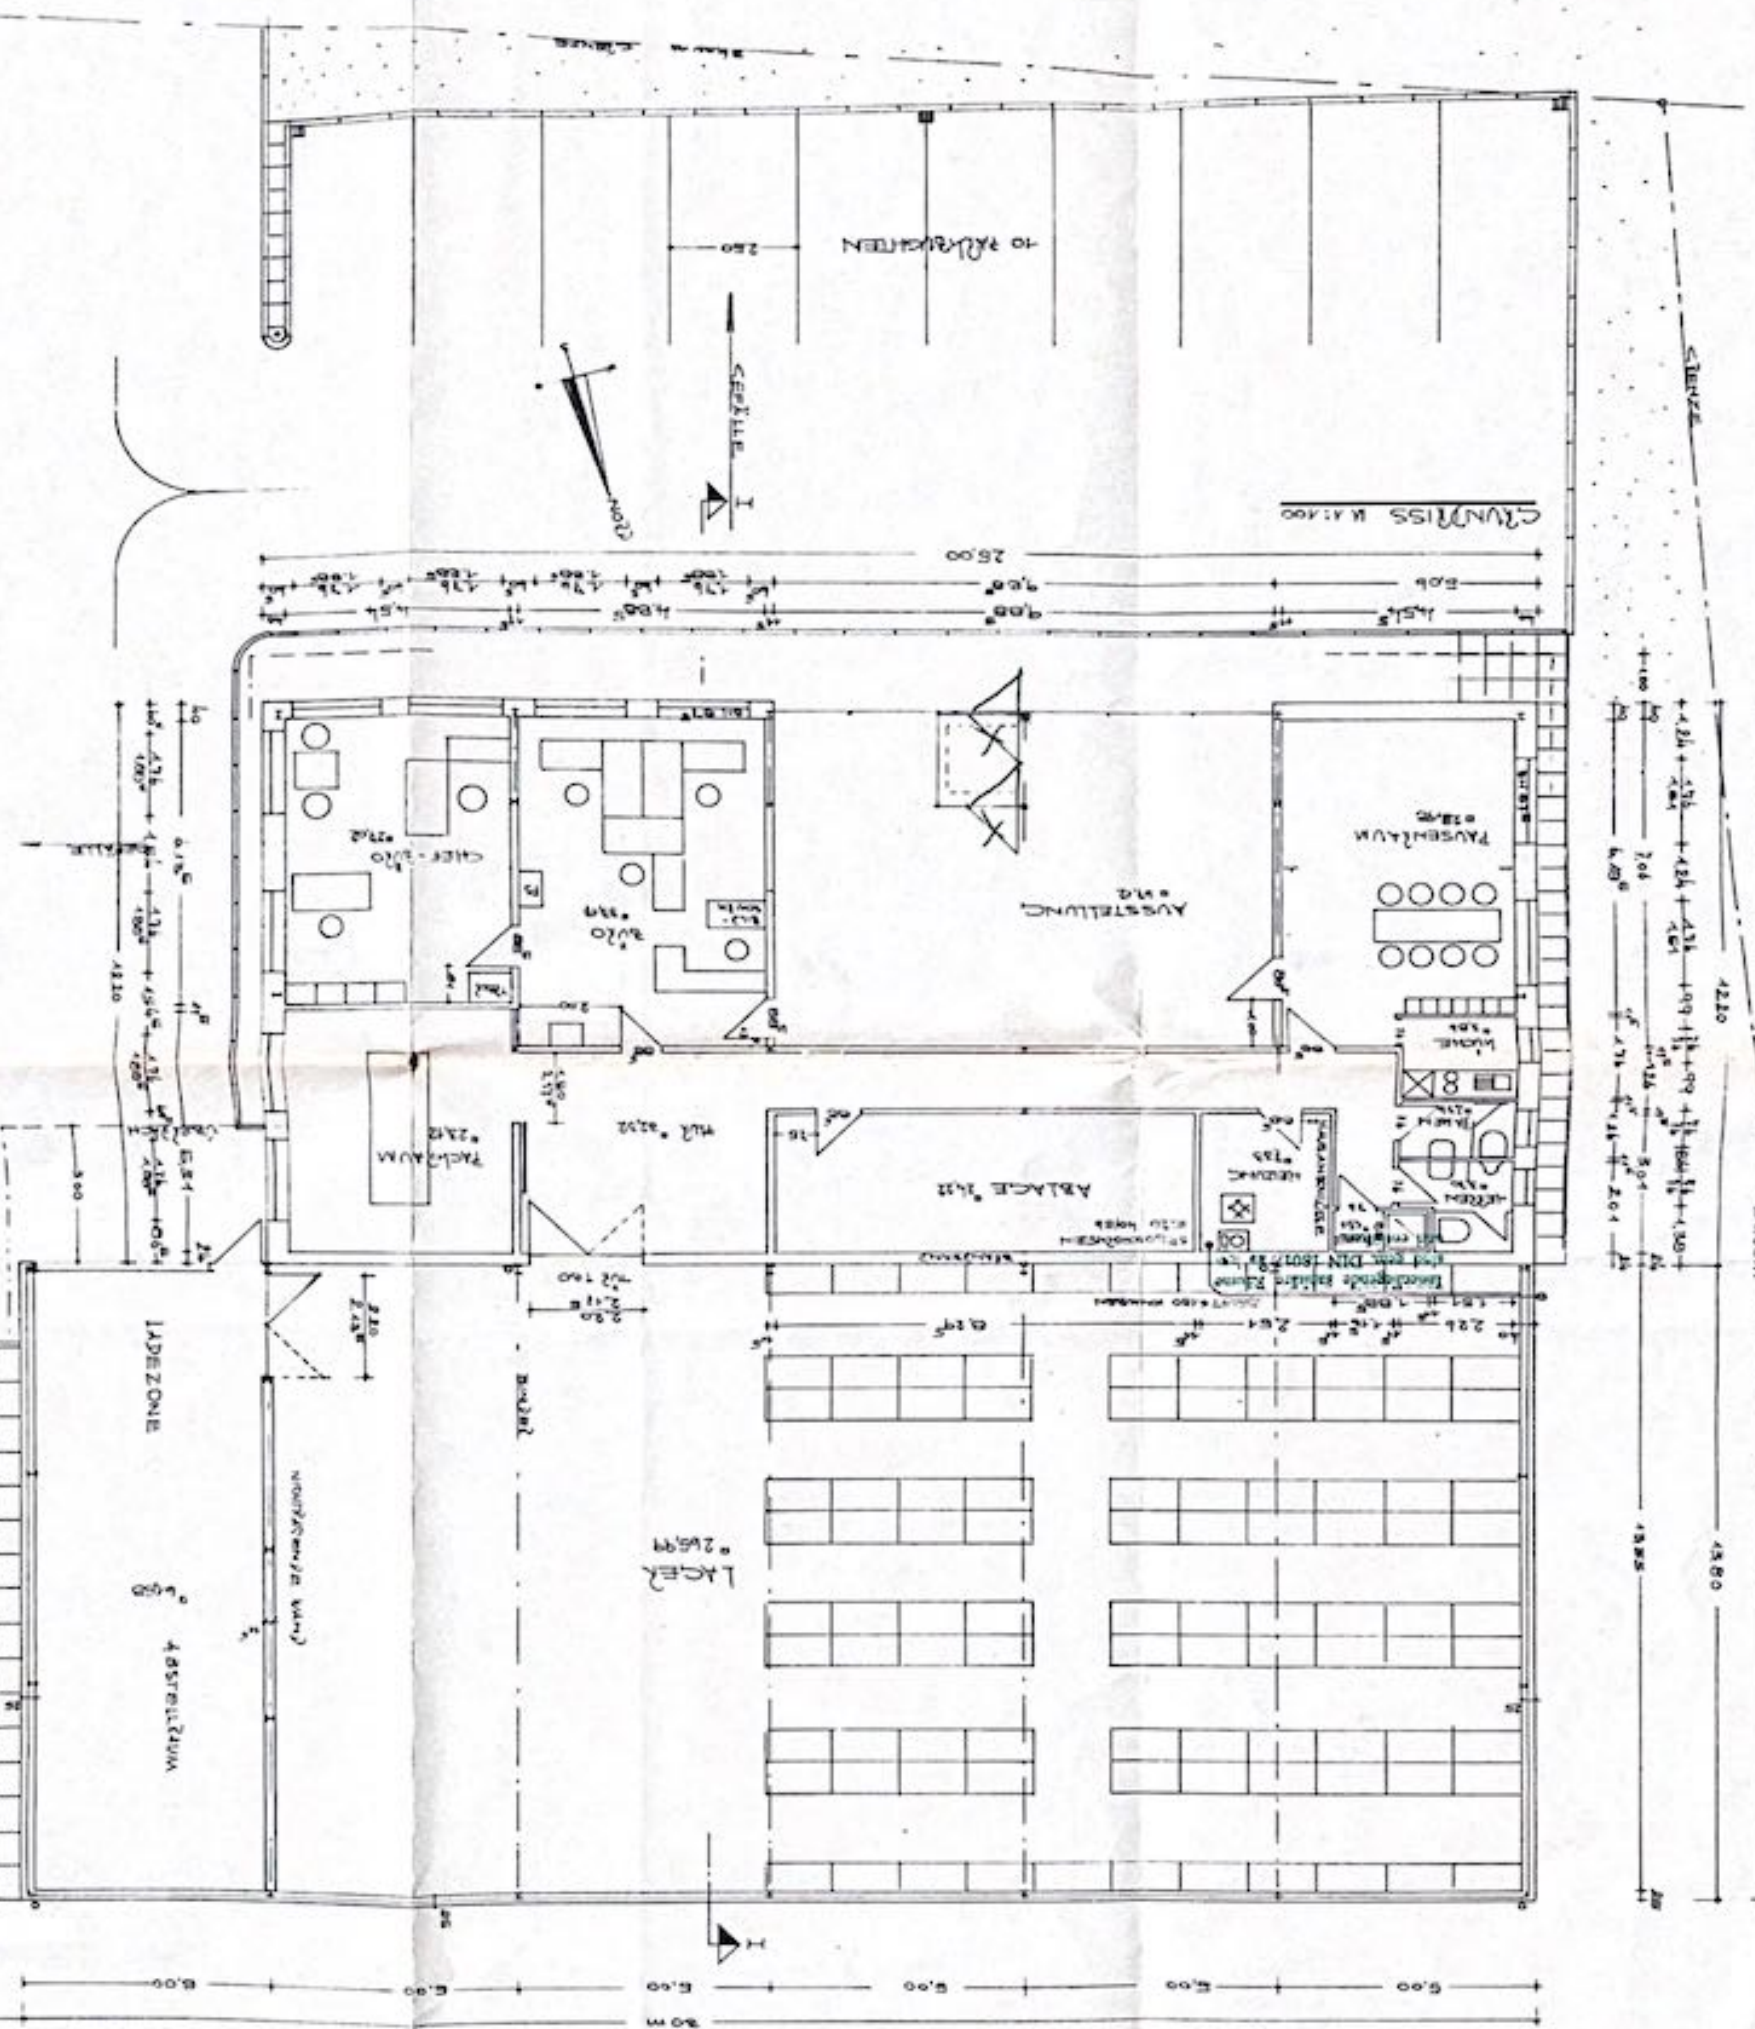

STÄBENANSICHT

