


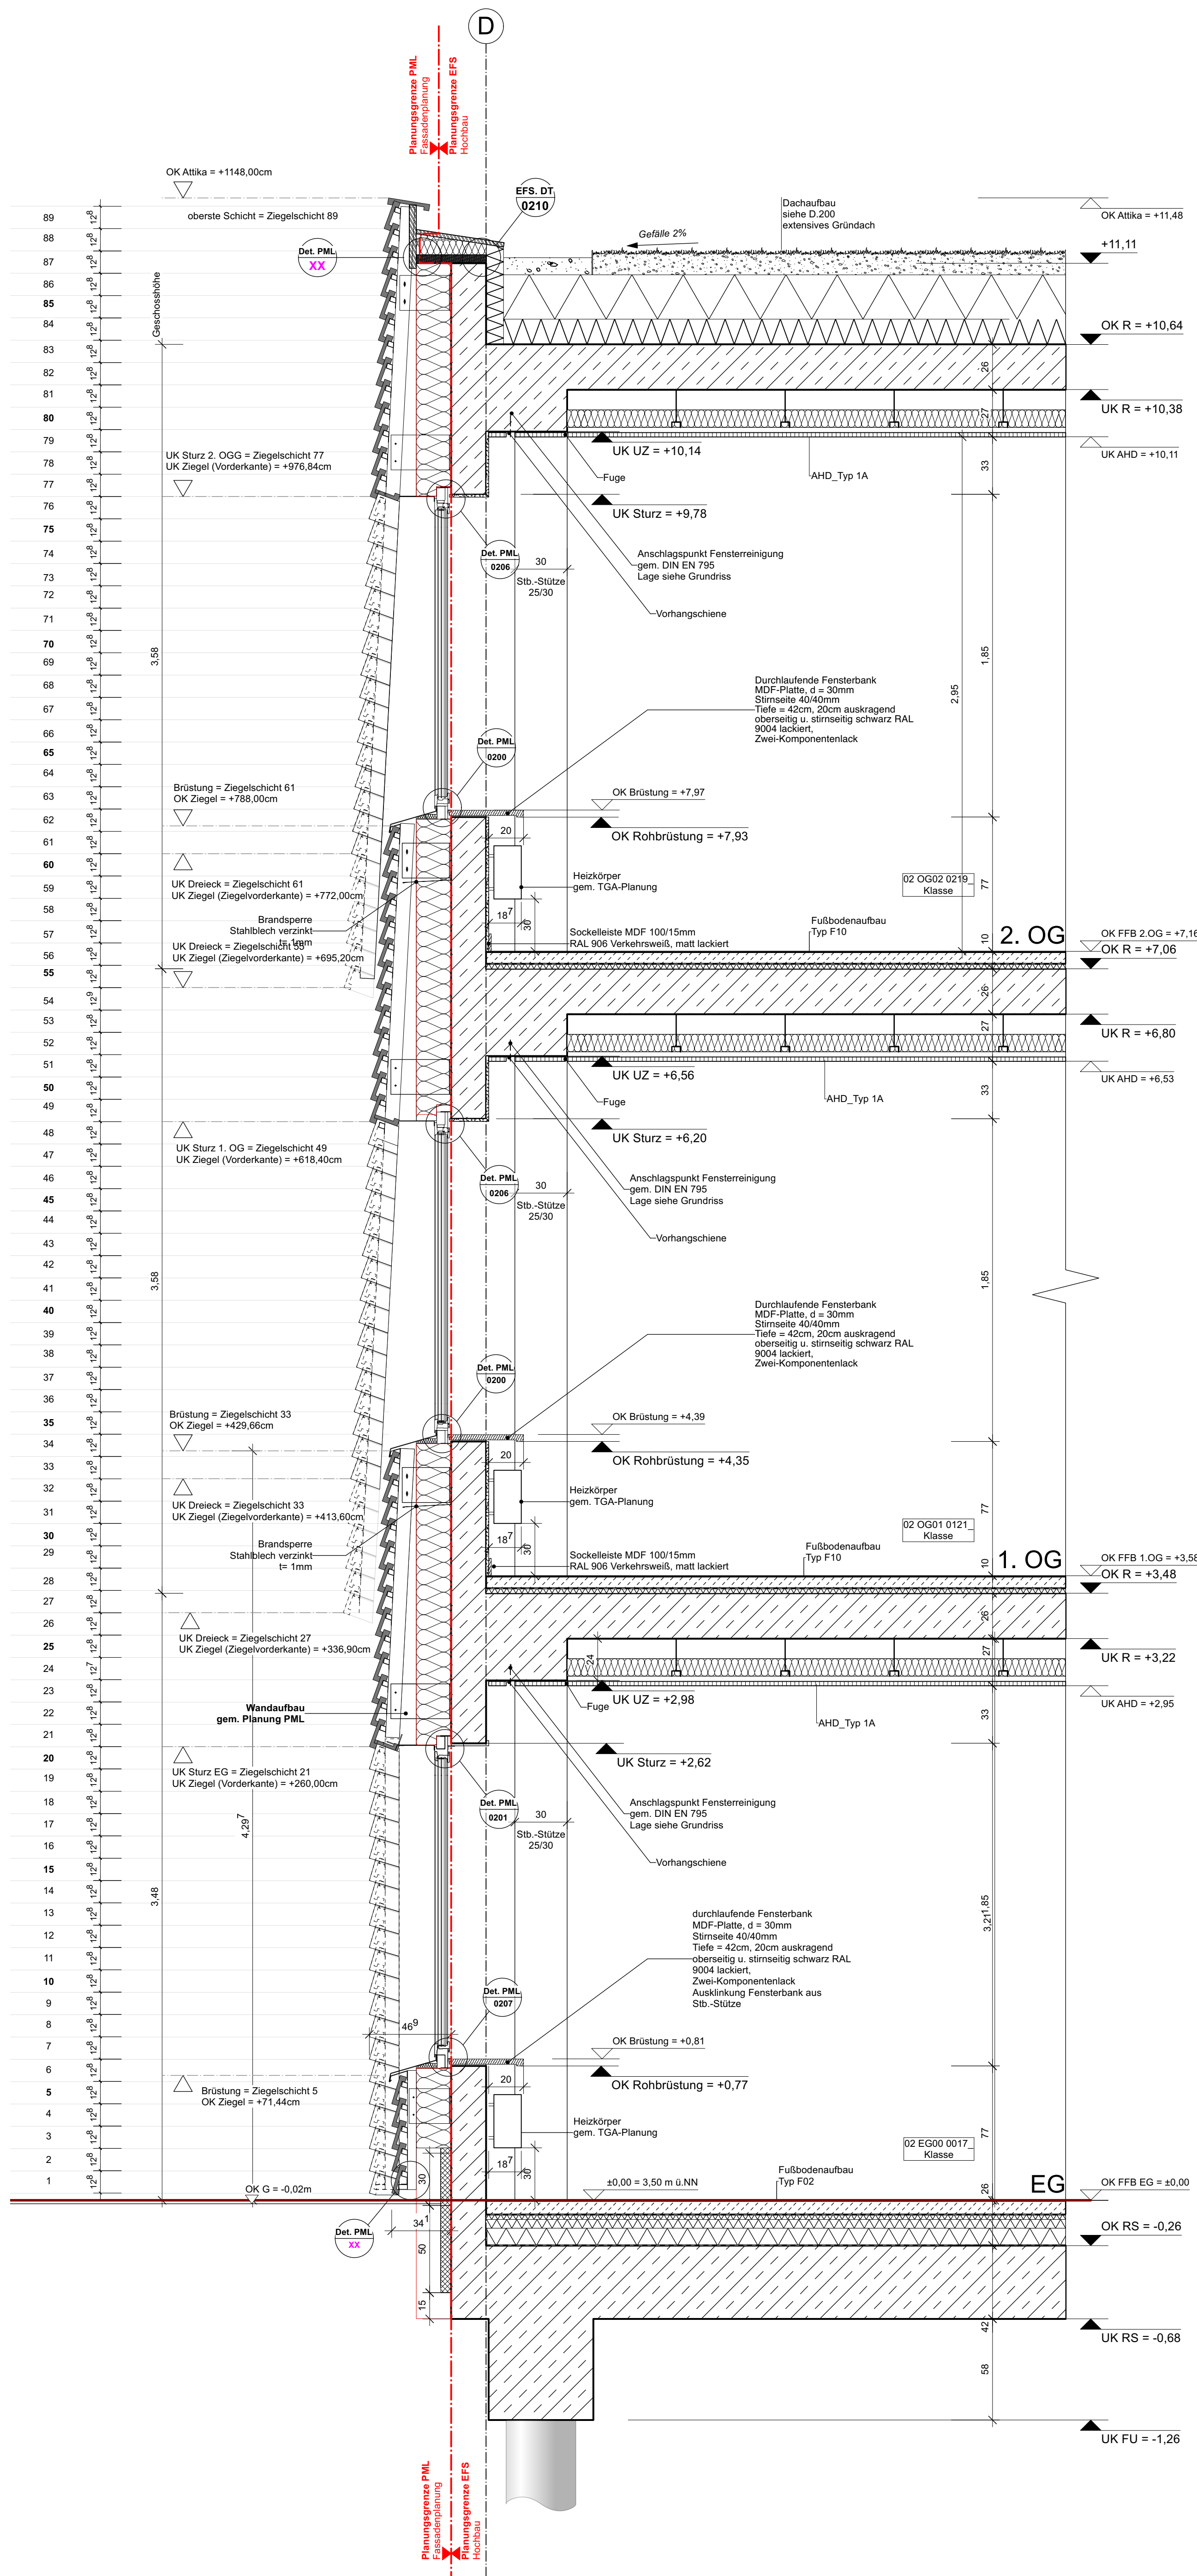

F1-F1
KLASSENZIMMER / ACHSE D

[illegible]