


M.: 1:25

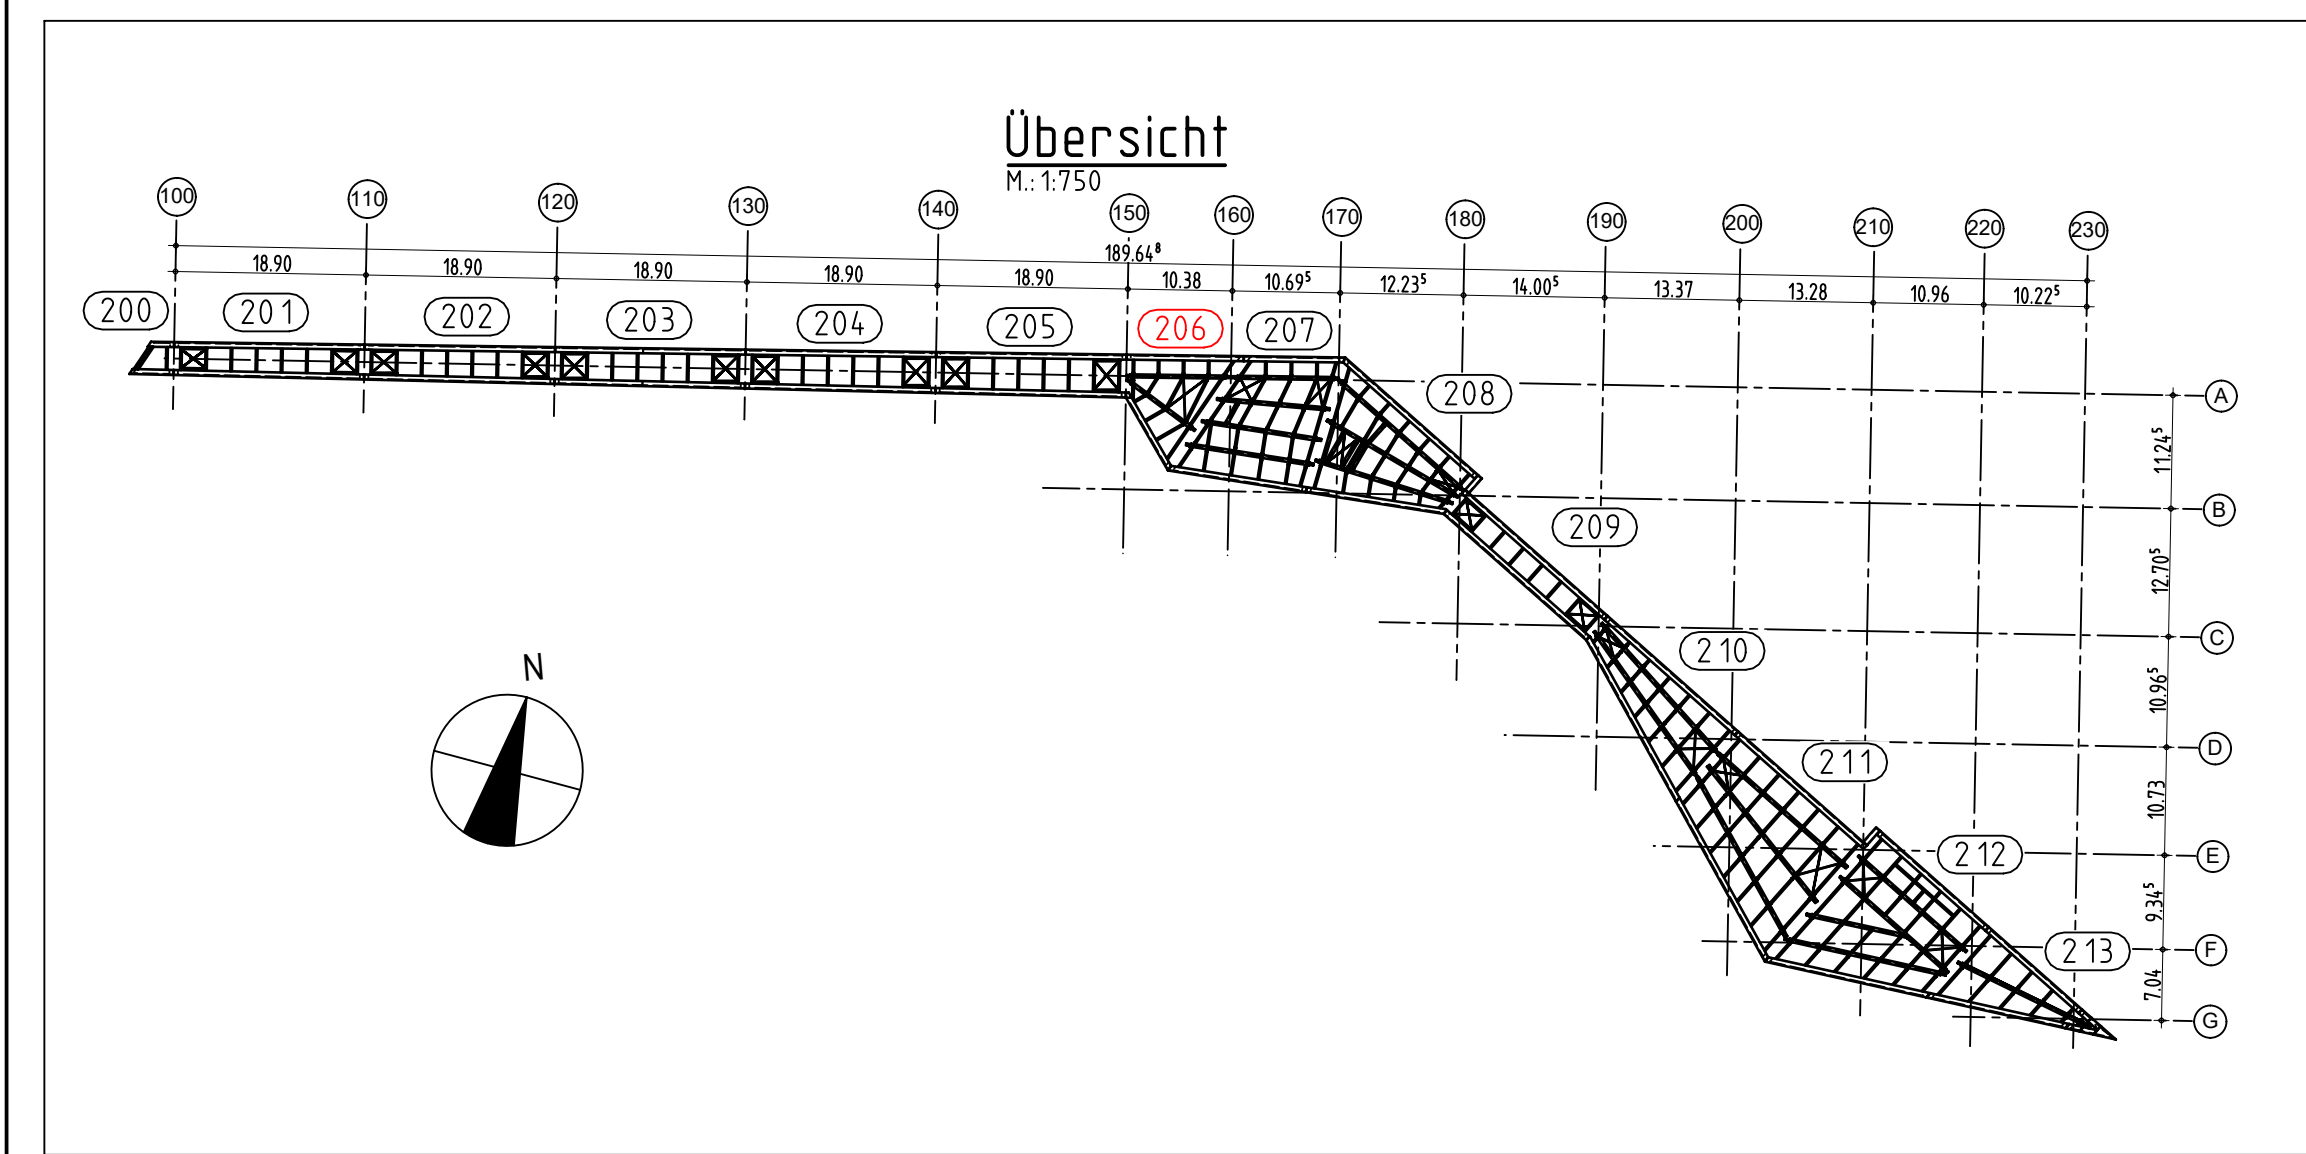

M.: 1:1

